
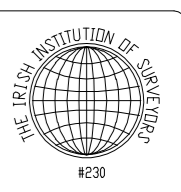
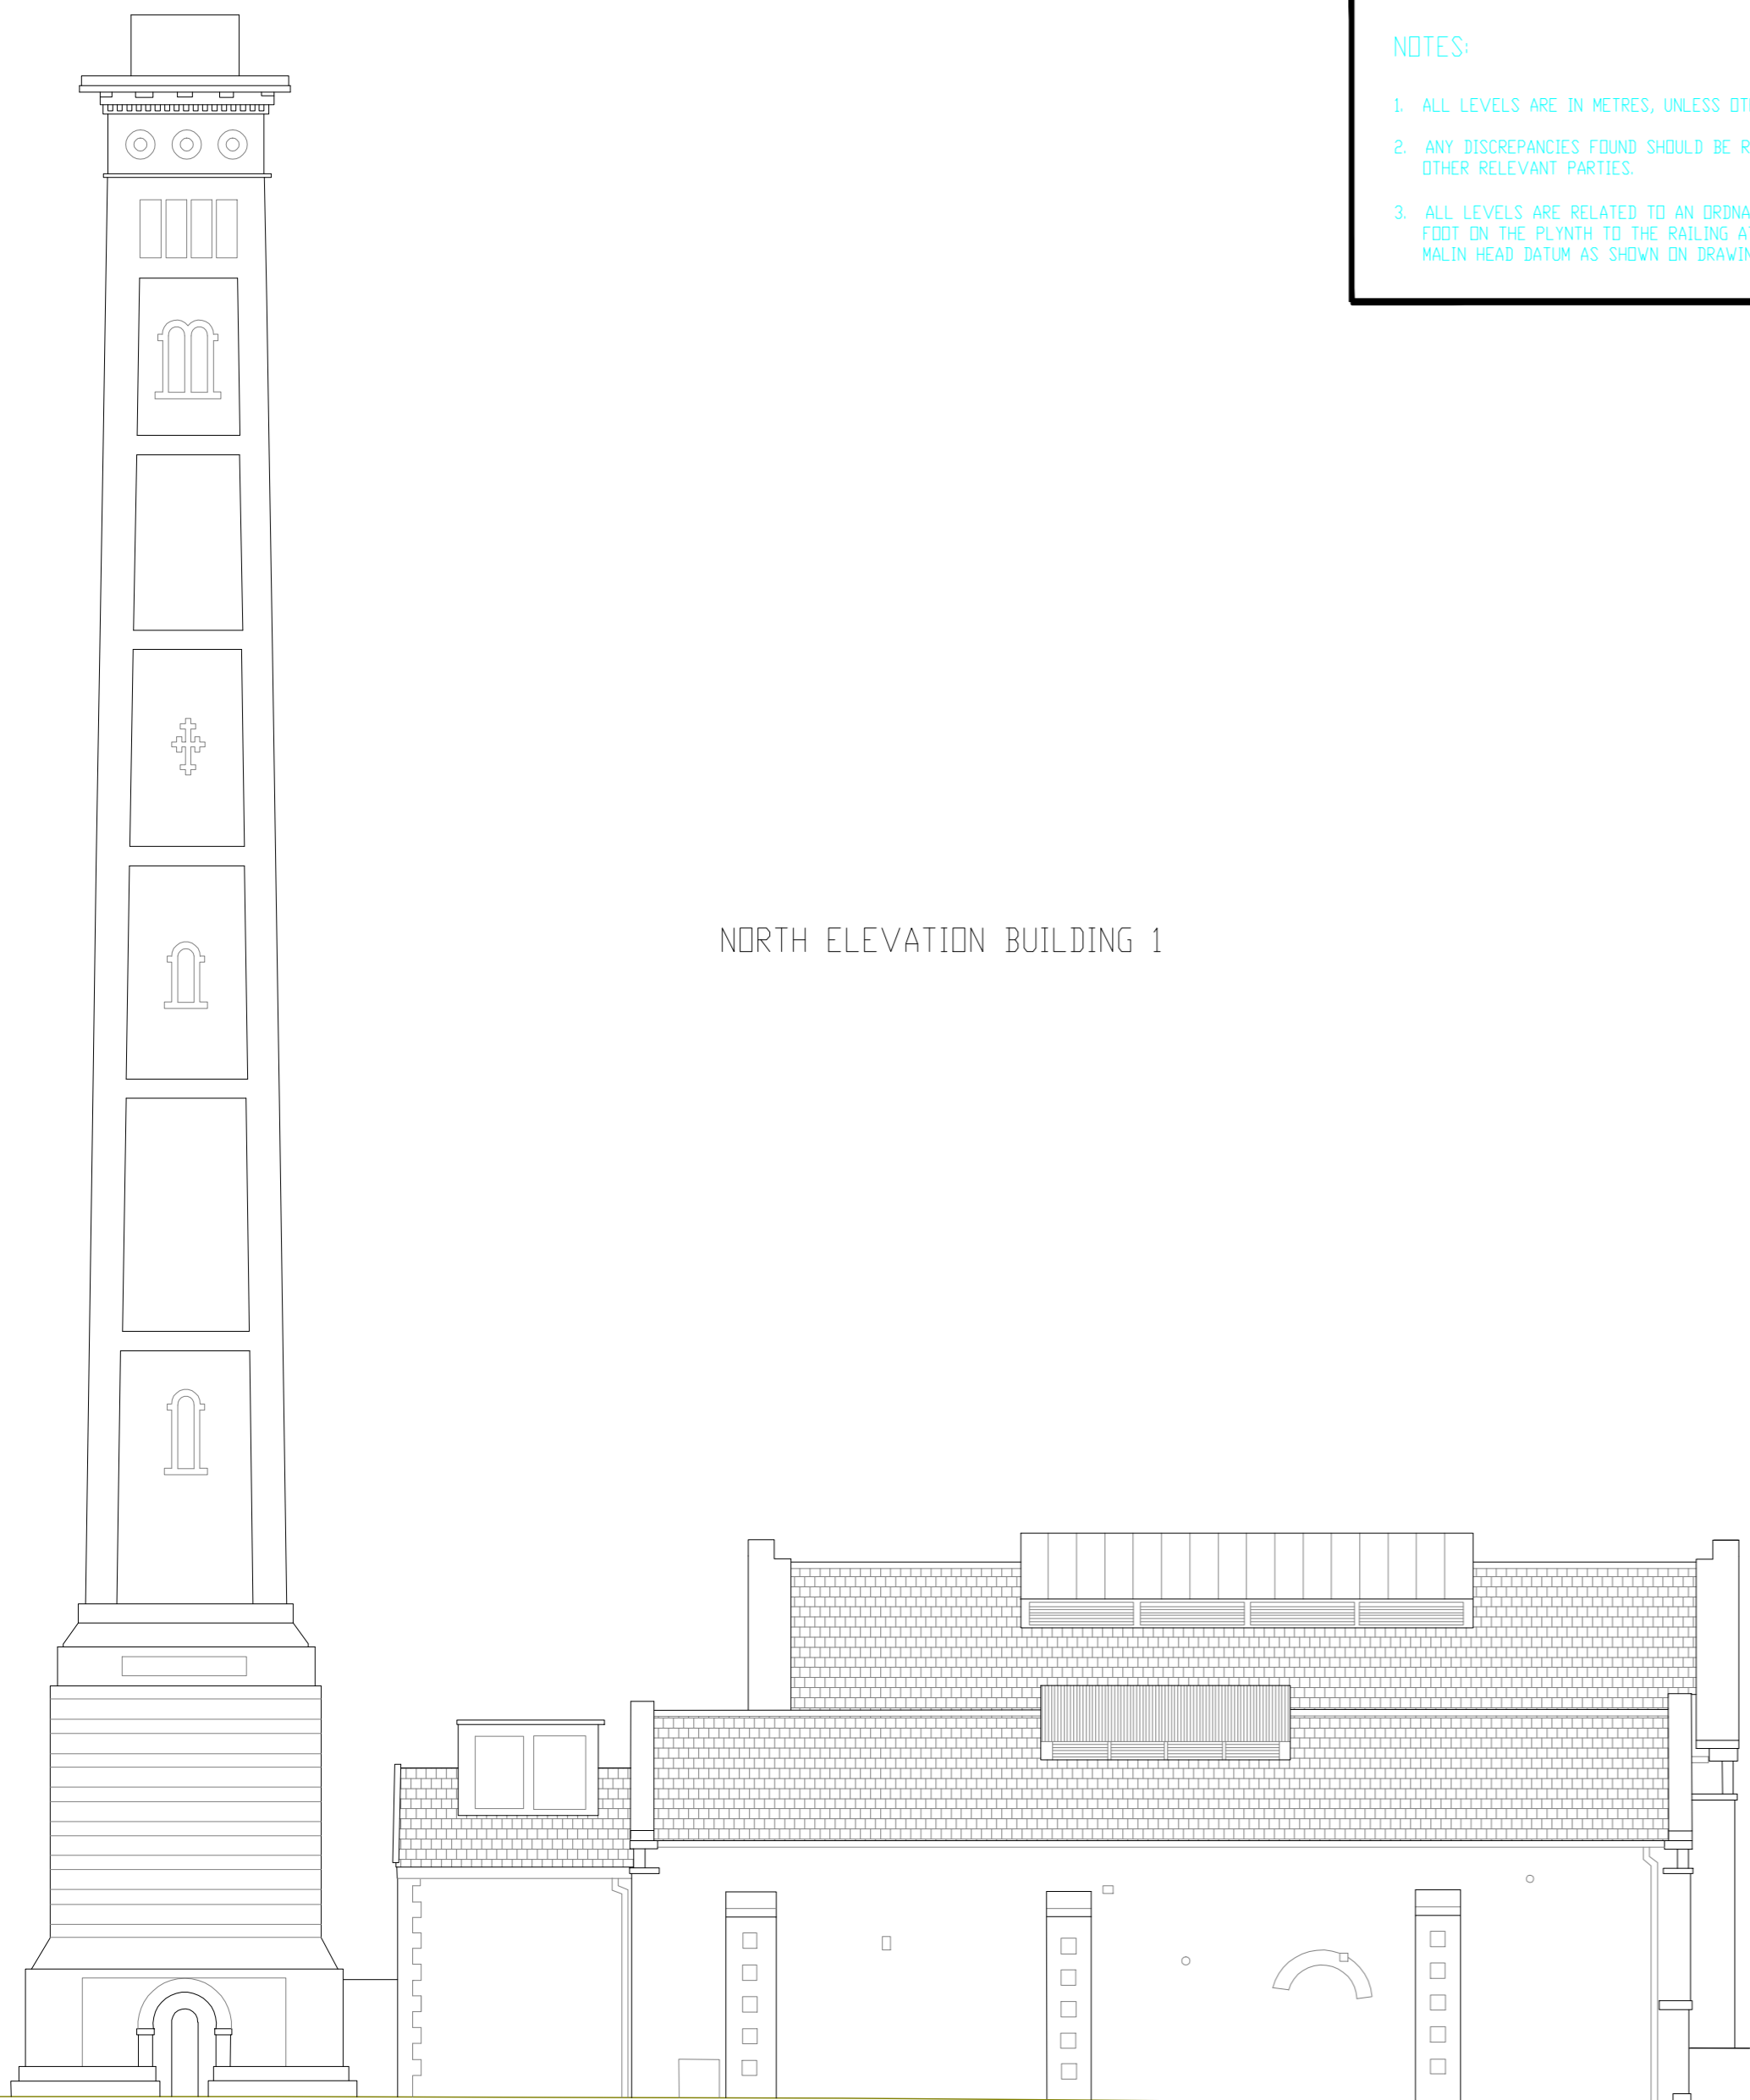


NOTES:


1. ALL LEVELS ARE IN METRES, UNLESS OTHERWISE STATED.
2. ANY DISCREPANCIES FOUND SHOULD BE REPORTED TO FOCUS SURVEYS LTD. AND ANY OTHER RELEVANT PARTIES.
3. ALL LEVELS ARE RELATED TO AN ORDNANCE SURVEY BENCHMARK WHICH WAS A CROW'S FOOT ON THE PLYMTH TO THE RAILING AT BUILDING 2, ITS ELEVATION BEING 514m. MALIN HEAD DATUM AS SHOWN ON DRAWING # 03-029.1

A	19-09-03	FURTHER DETAIL TO BUILDING ELEVATIONS
REVISION	REVISION DATE	DESCRIPTION OF REVISION
 		
Focus Surveys Ltd., O'Connell Avenue, Turner's Cross, Cork. Tel: 021-4314555 Fax: 021-4973907 e-mail: focusurveys@eircom.net		
TITLE ELEVATIONS, BUILDING 1		
SURVEY LOCATION XXXXXXXXXXXX XXXXXXXXXXXX		
CLIENT XXXXXXXXXXXX XXXXXXXXXXXX		
SCALE	1:100	DRAWING NAME REV. A 03-029_3
SURVEYED BY	E.D.	
DATE	09-04-03	
DRAWN BY	E.D.	
CHECKED BY	D.C.	




NORTH ELEVATION BUILDING 1

DATUM = 10.0m

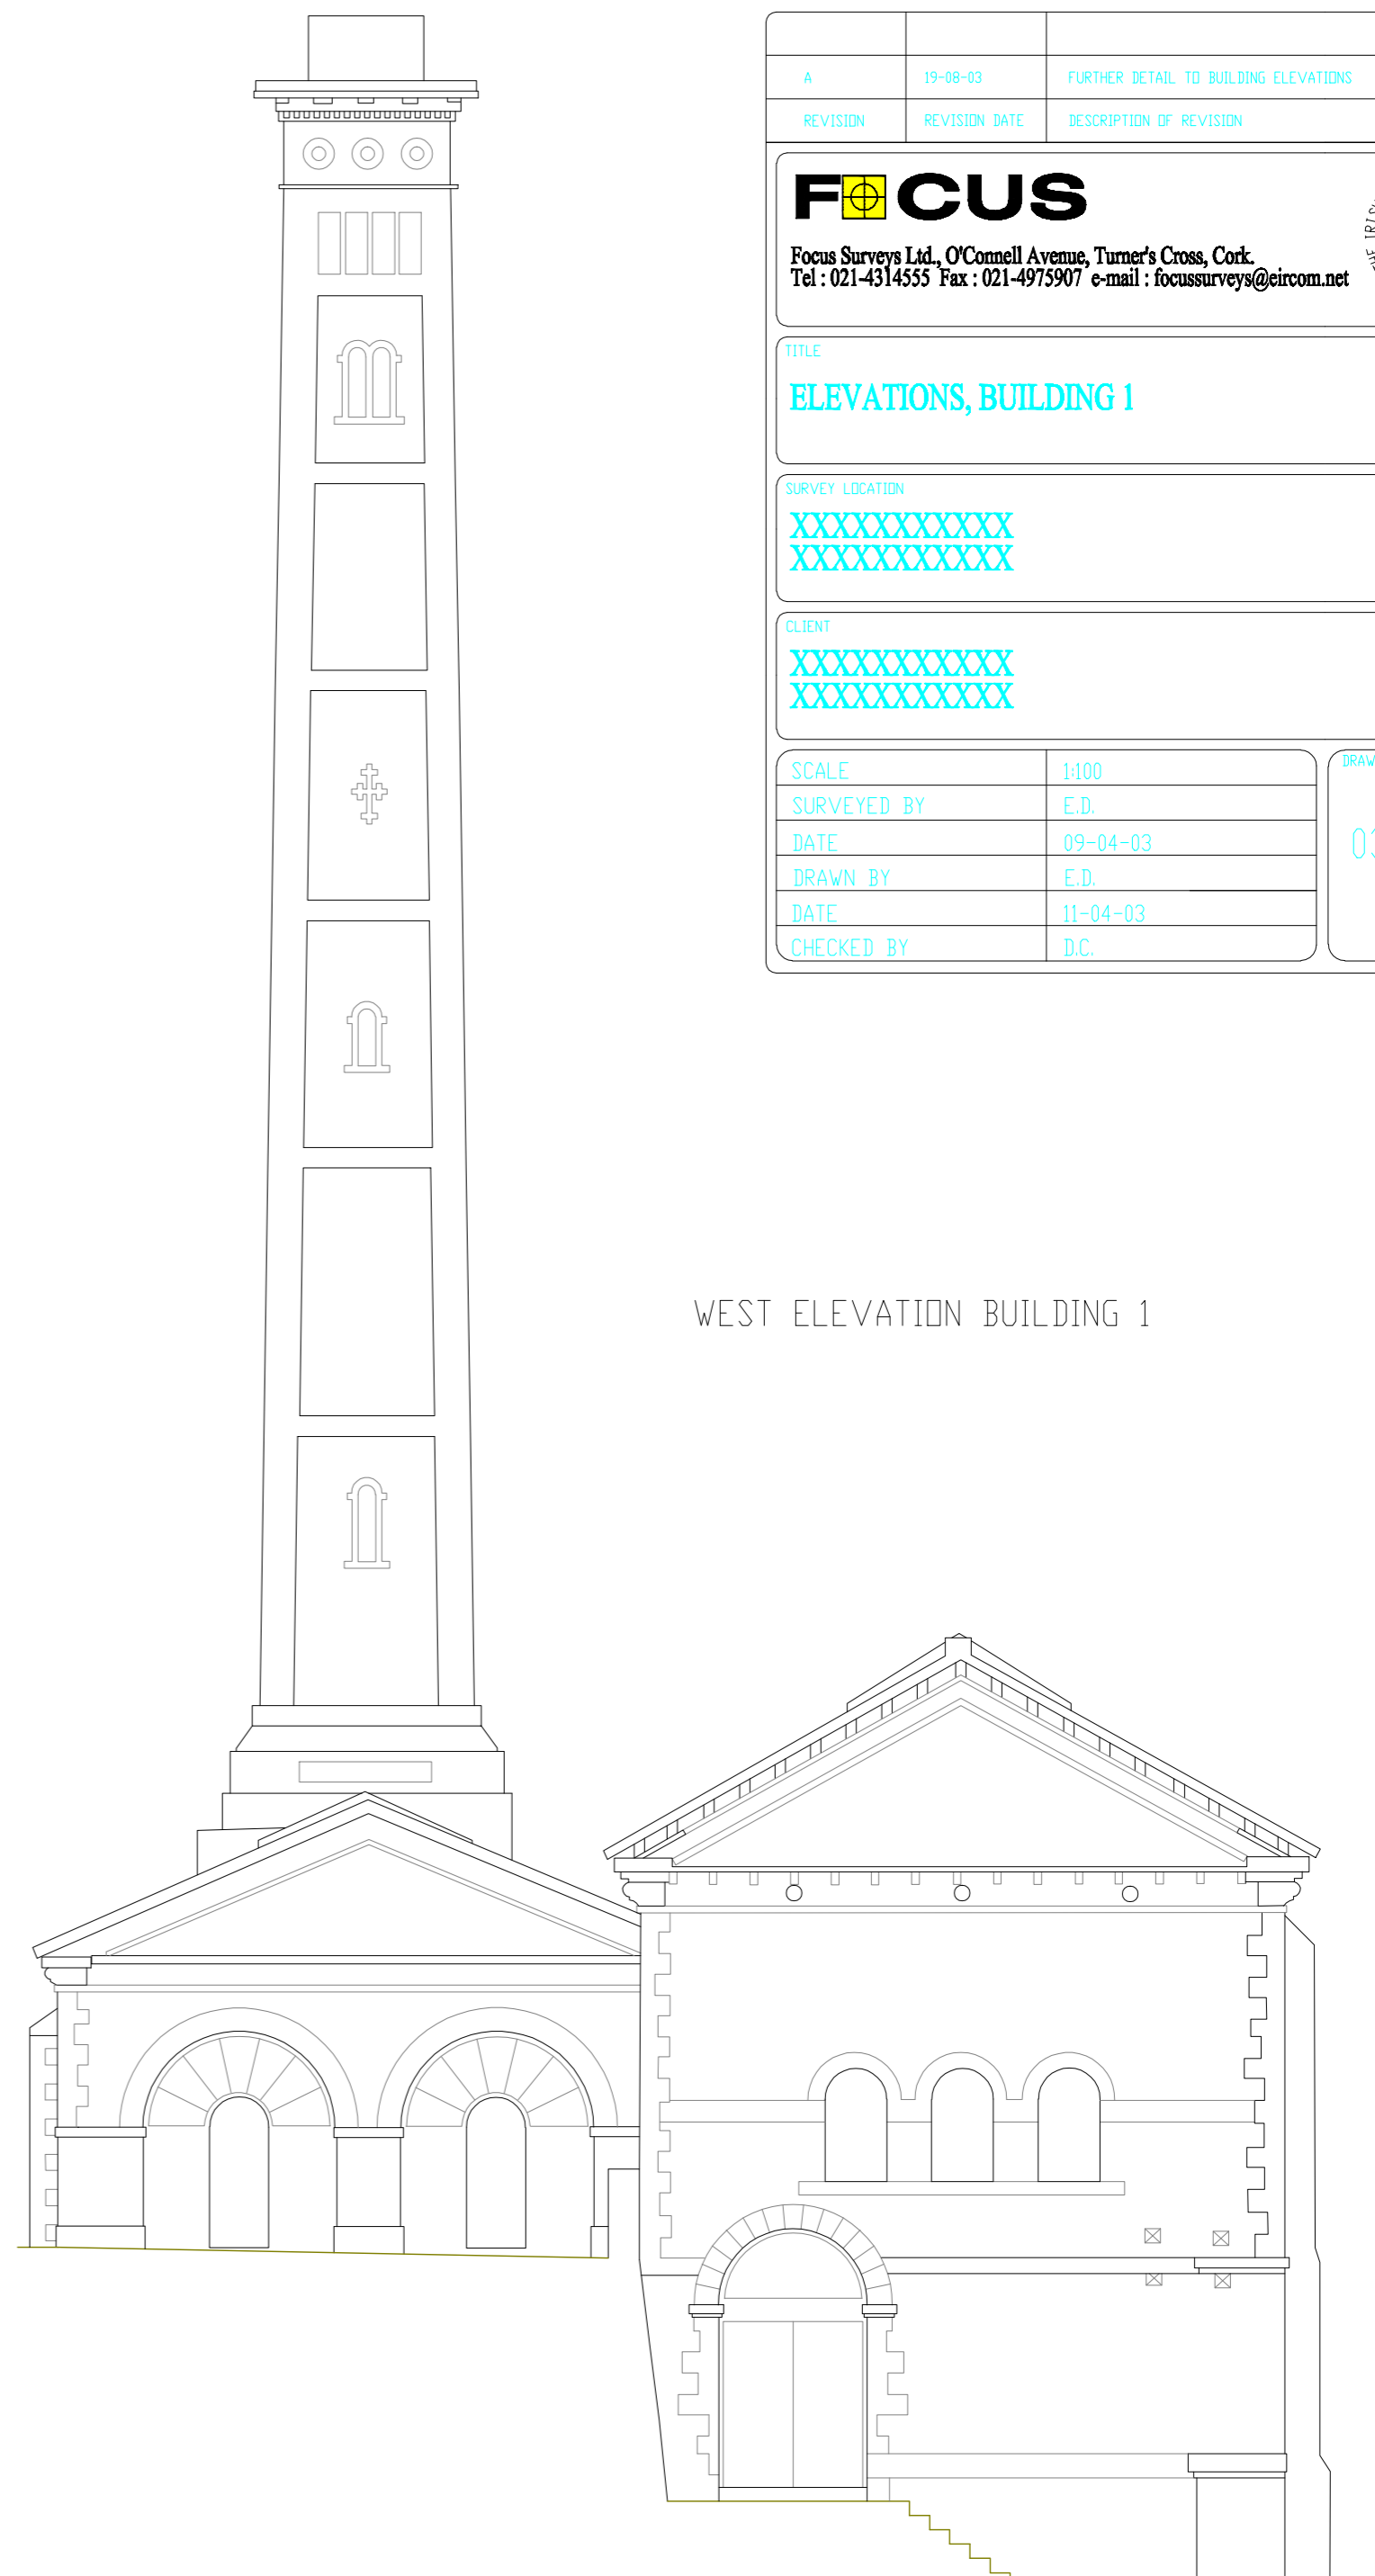



WEST ELEVATION BUILDING 1

DATUM = 5.50m

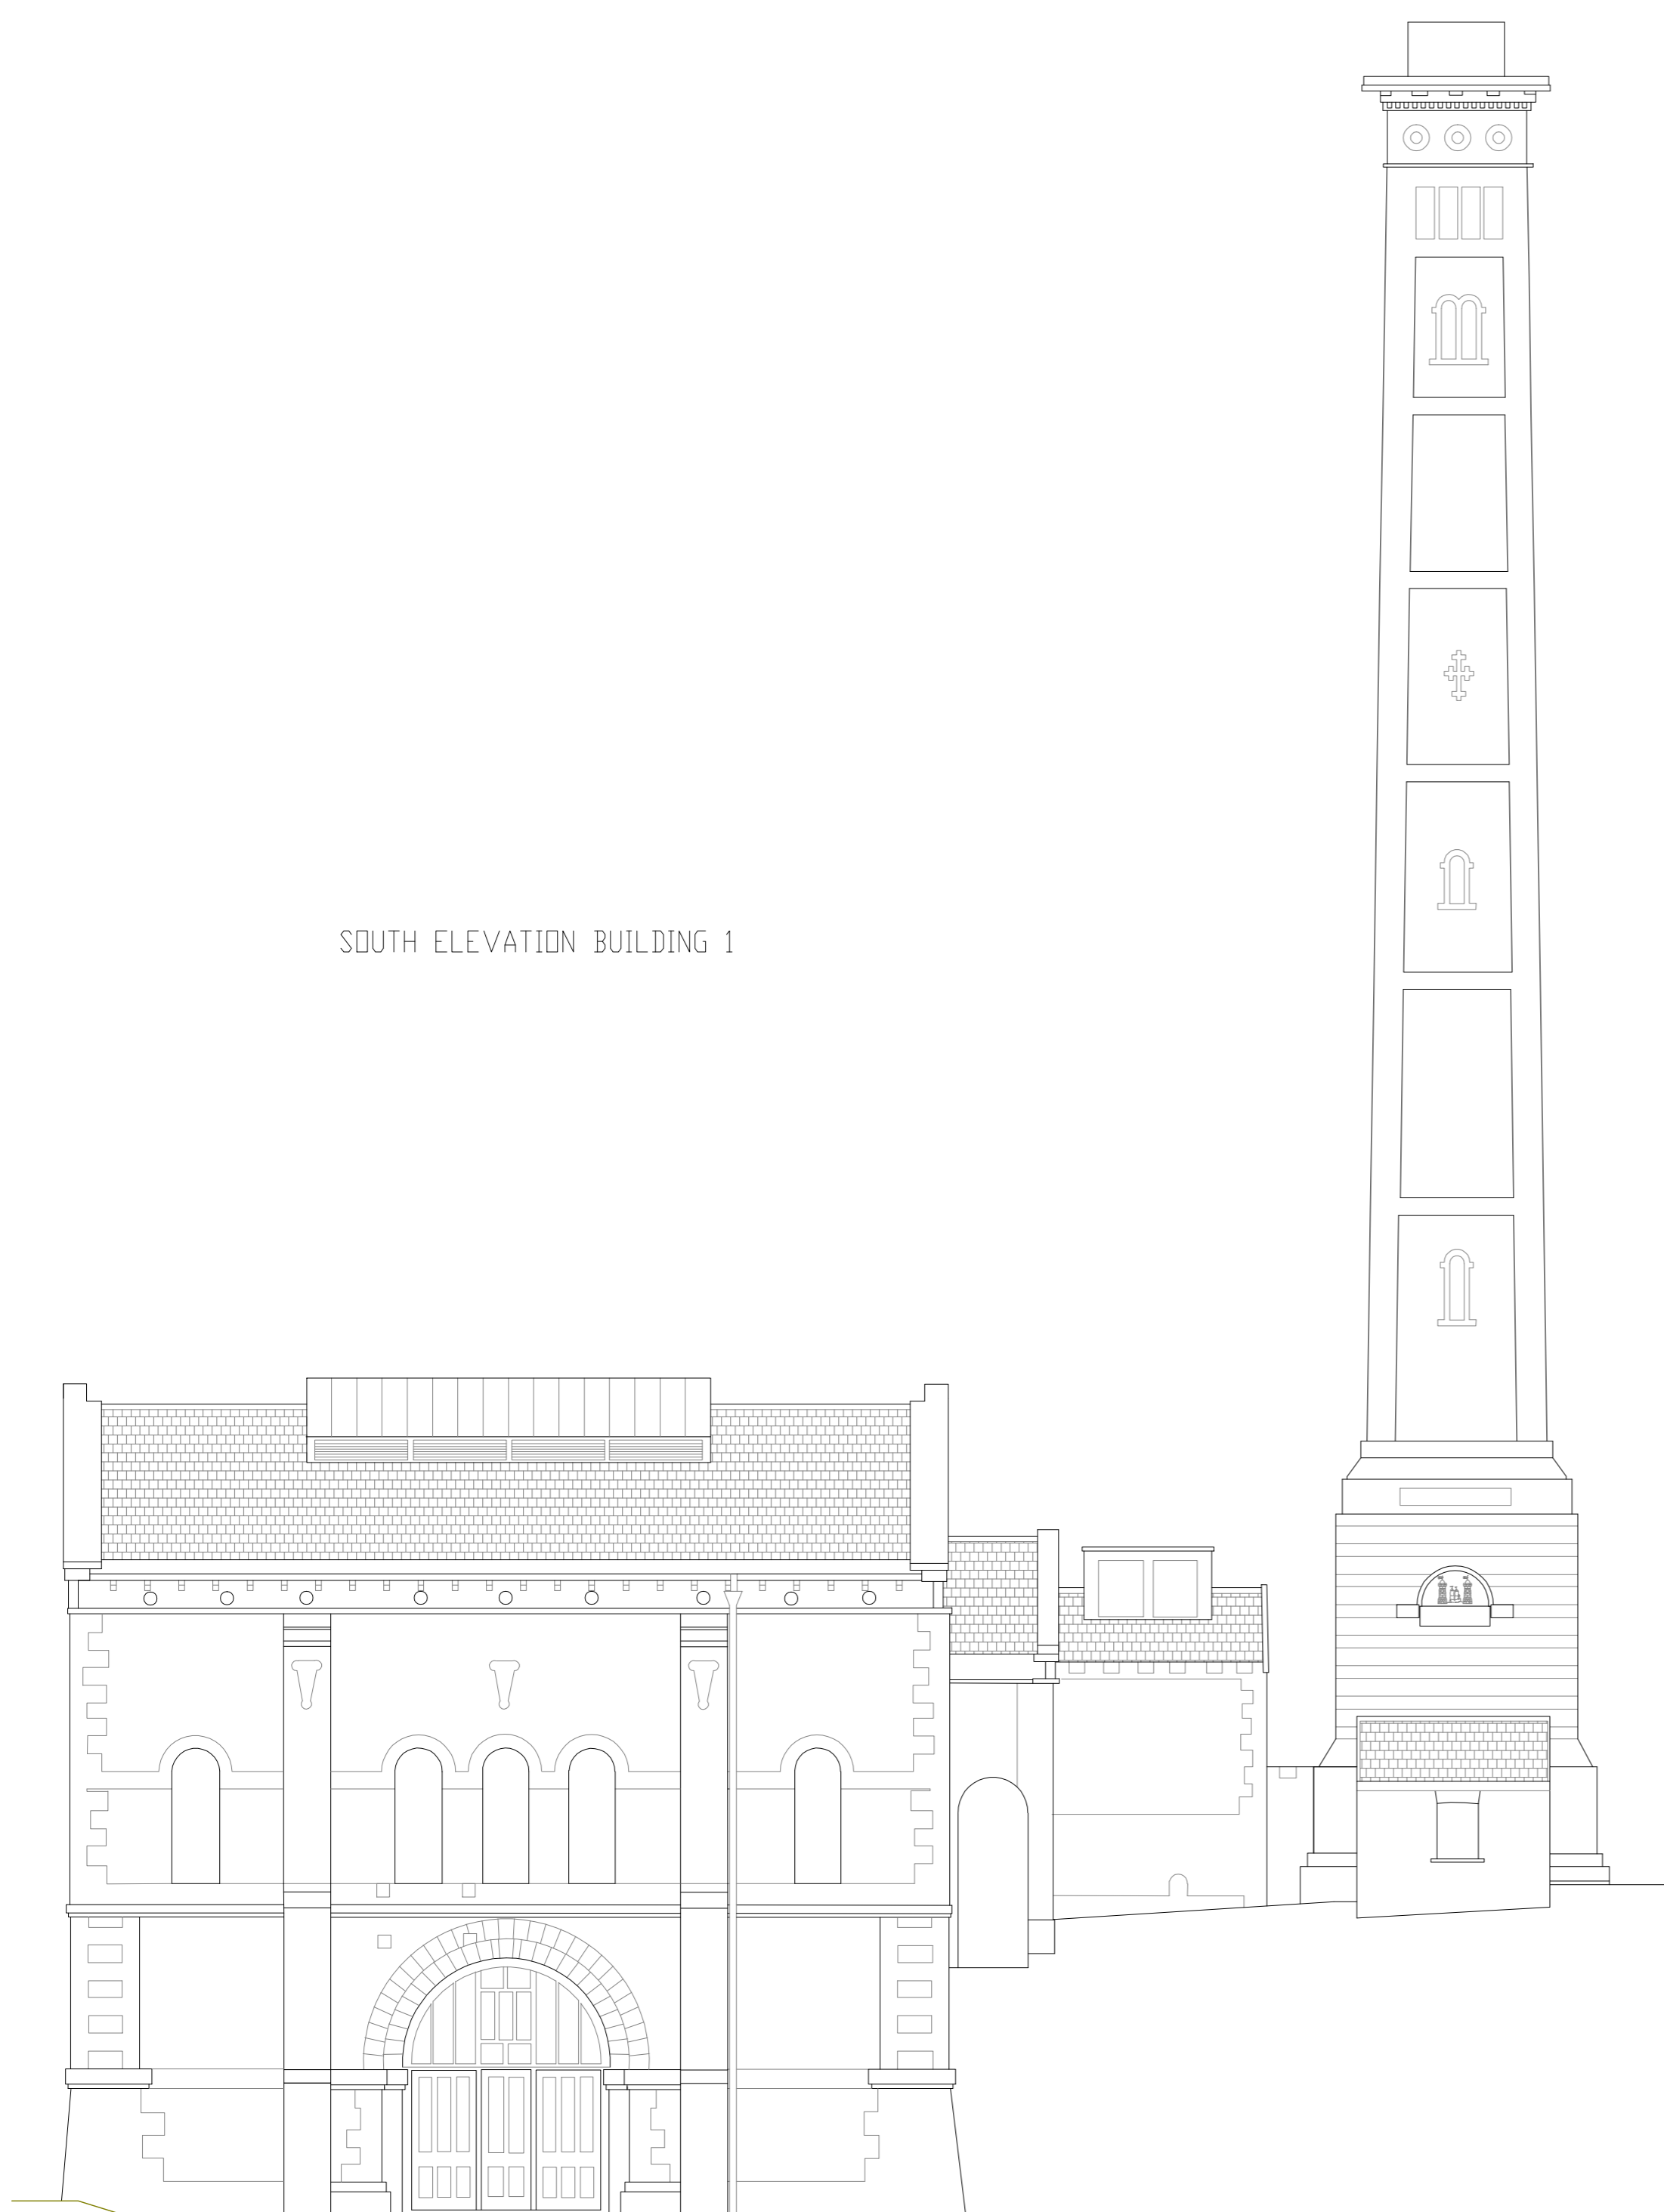

SOUTH ELEVATION BUILDING 1

DATUM = 5.0m

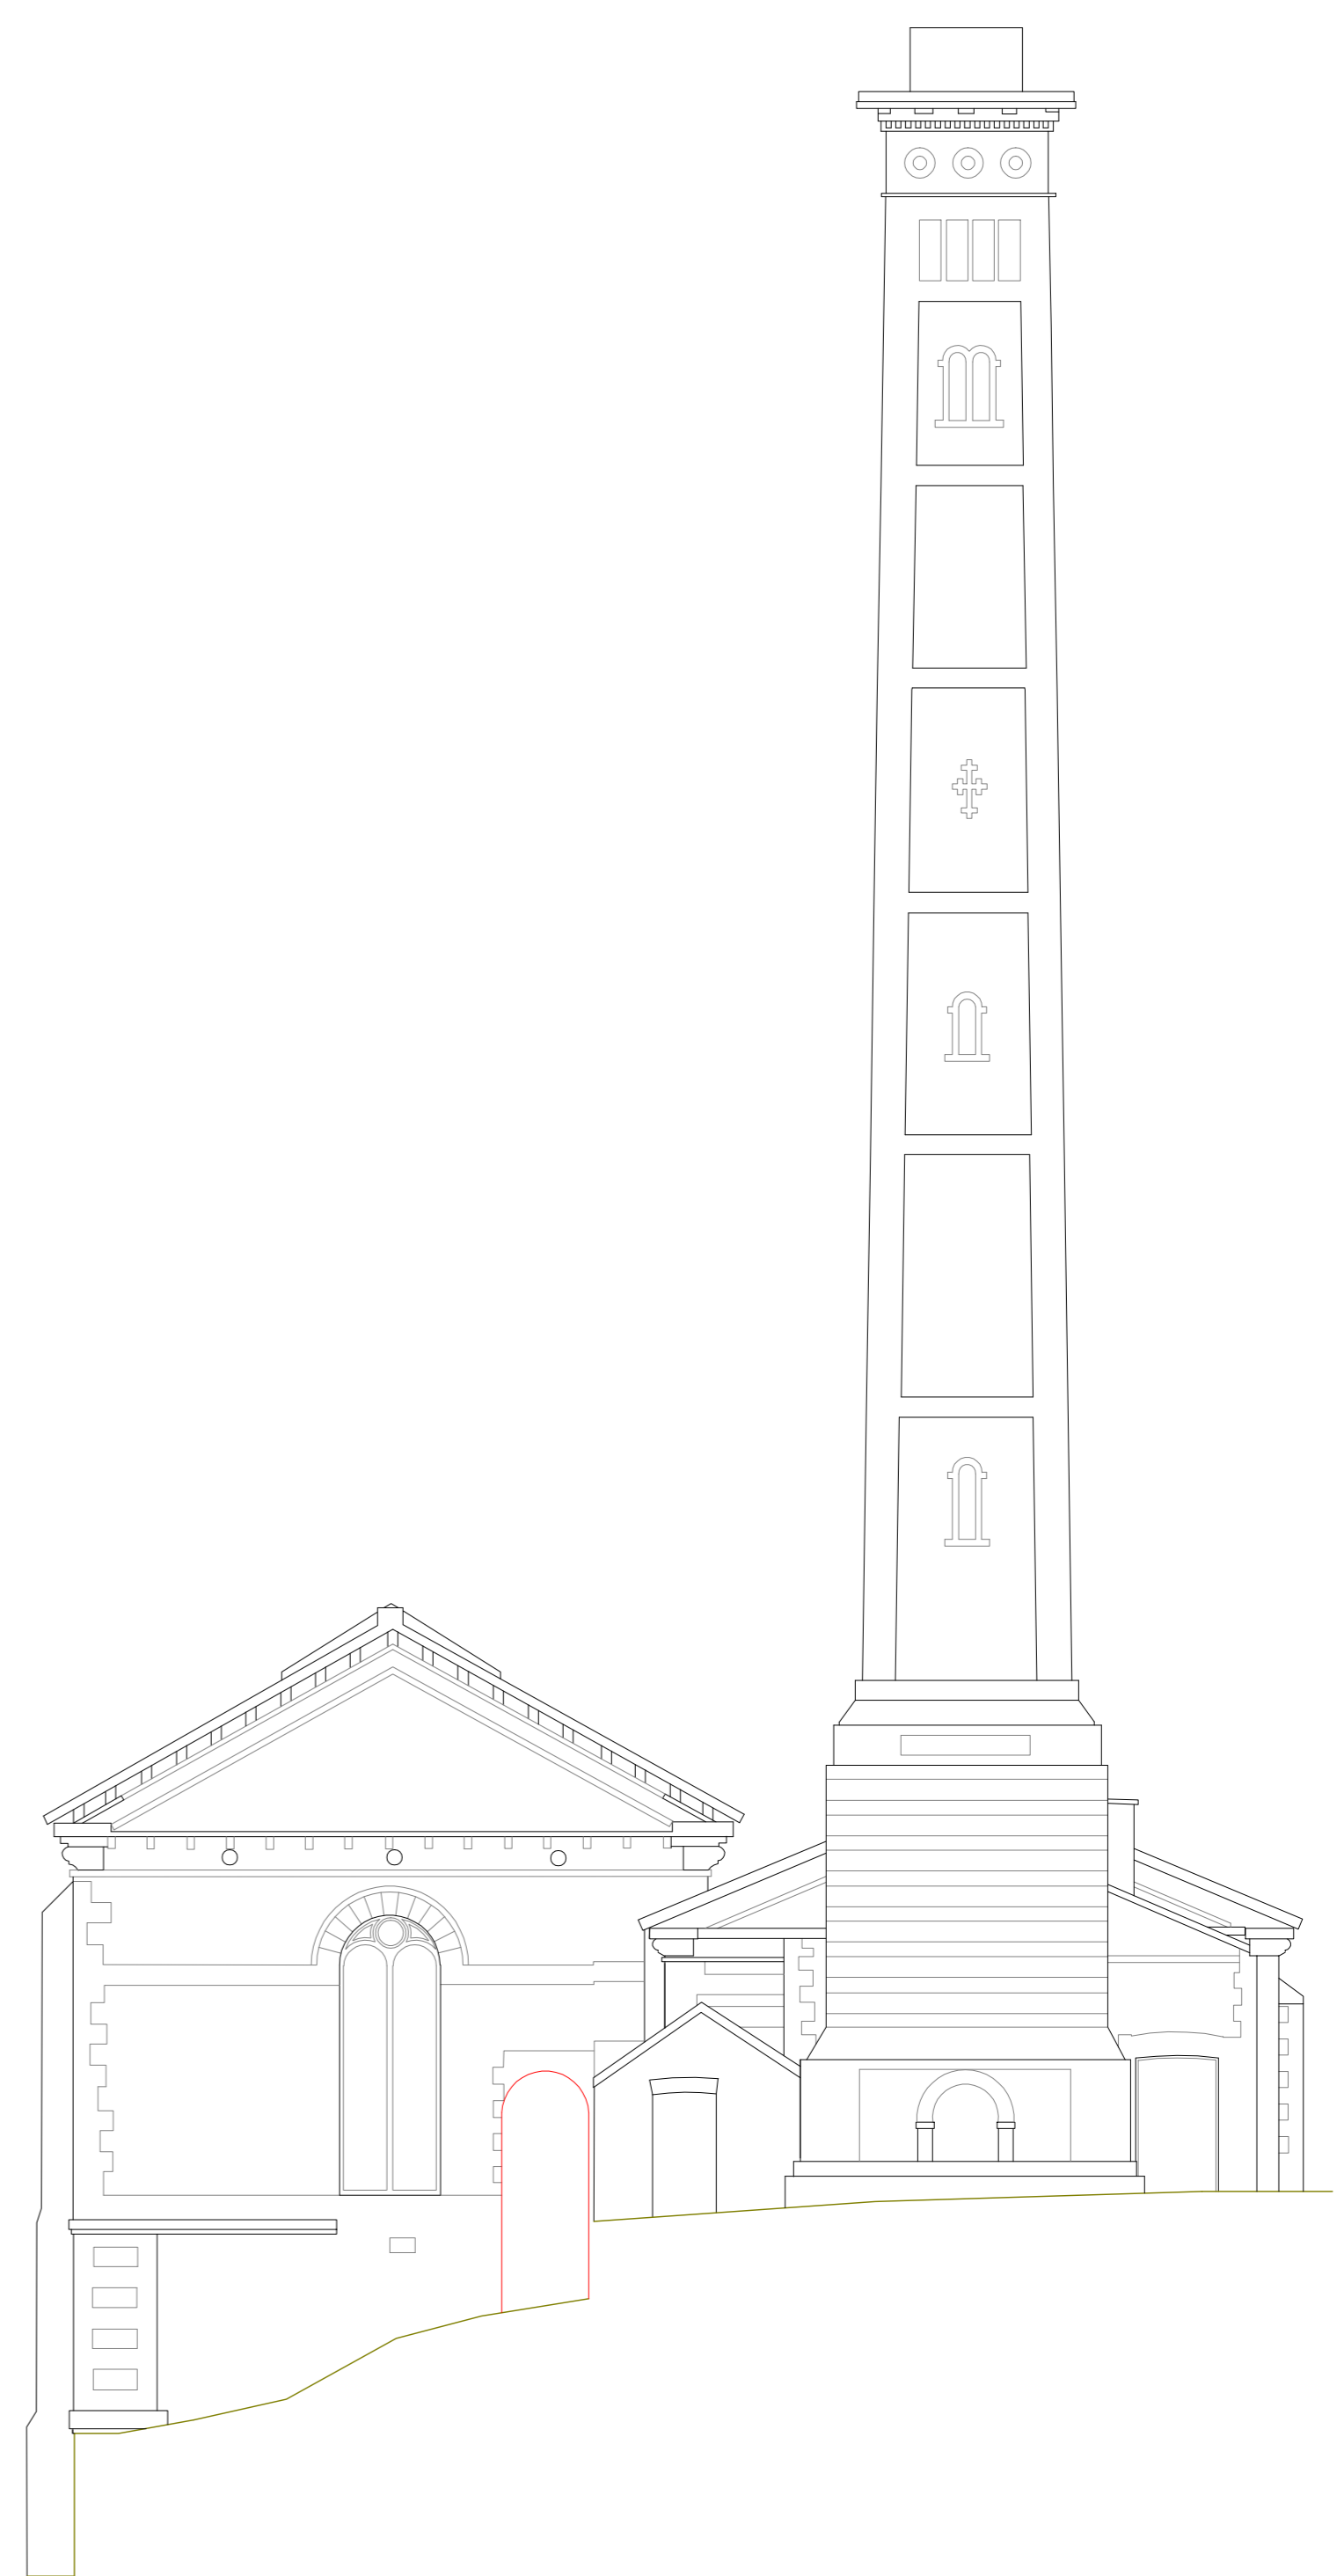 

EAST ELEVATION BUILDING 1

DATUM = 5.0m