



- NOTES:
1. ALL LEVELS ARE IN METRES, UNLESS OTHERWISE STATED.
 2. ANY DISCREPANCIES FOUND SHOULD BE REPORTED TO FOCUS SURVEYS LTD AND ANY OTHER RELEVANT PARTIES.
 3. THE COORDINATE SYSTEM IS BASED ON A PREVIOUS SURVEY CARRIED OUT BY SIXTH SURVEYS.
 4. ALL LEVELS ARE RELATED TO THE SPOT LEVEL ON THE STEP AT THE FRONT OF THE MAIN HOUSE ON THE SIXTH SURVEY.

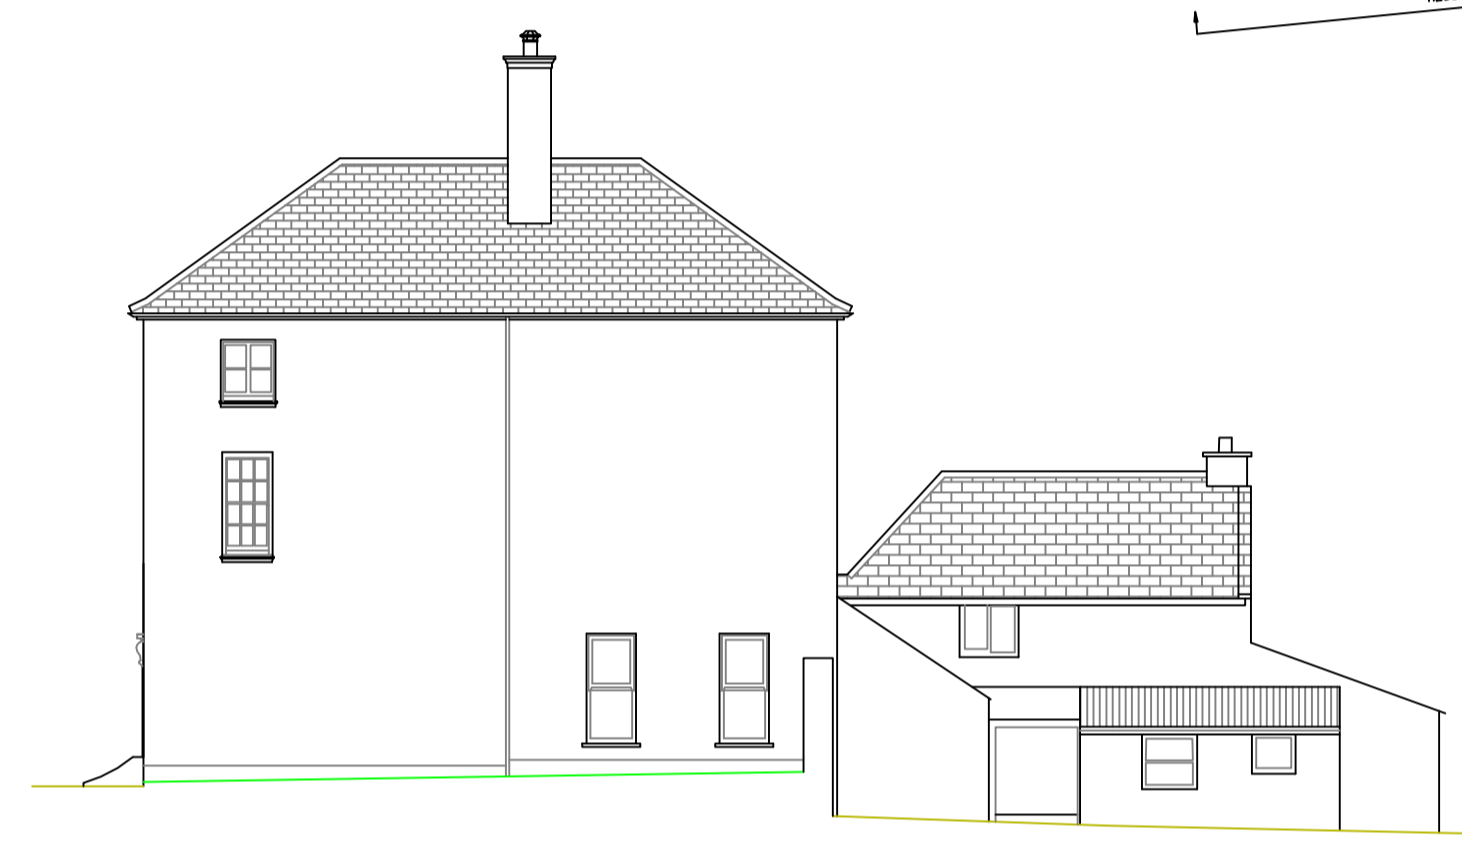


HOUSE NORTH ELEVATION

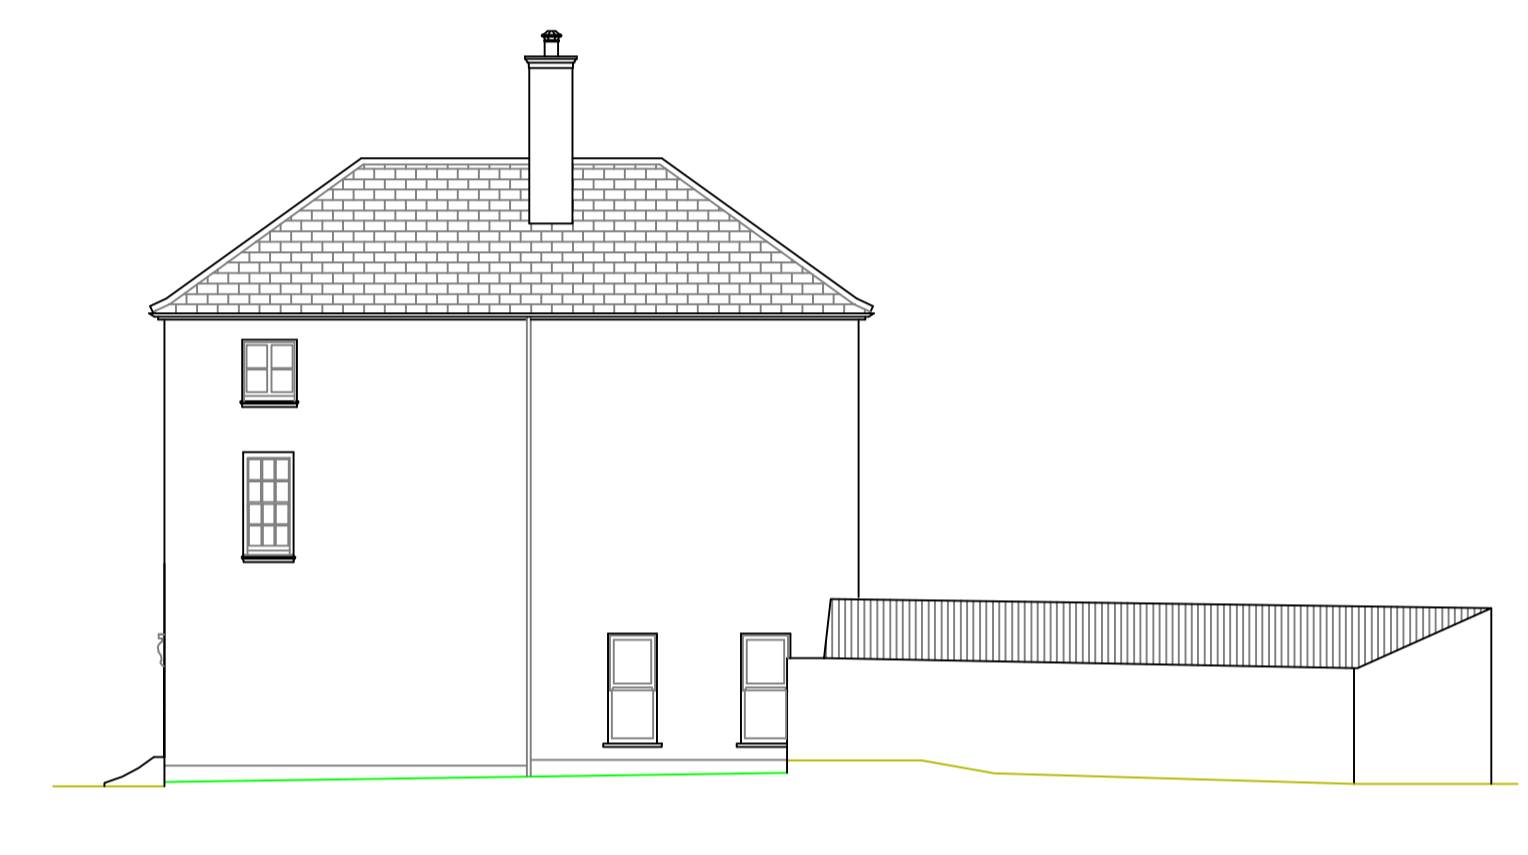

HOUSE NORTH ELEVATION WITH SHED



HOUSE REAR ELEVATION WITH REAR EXTENSIONS

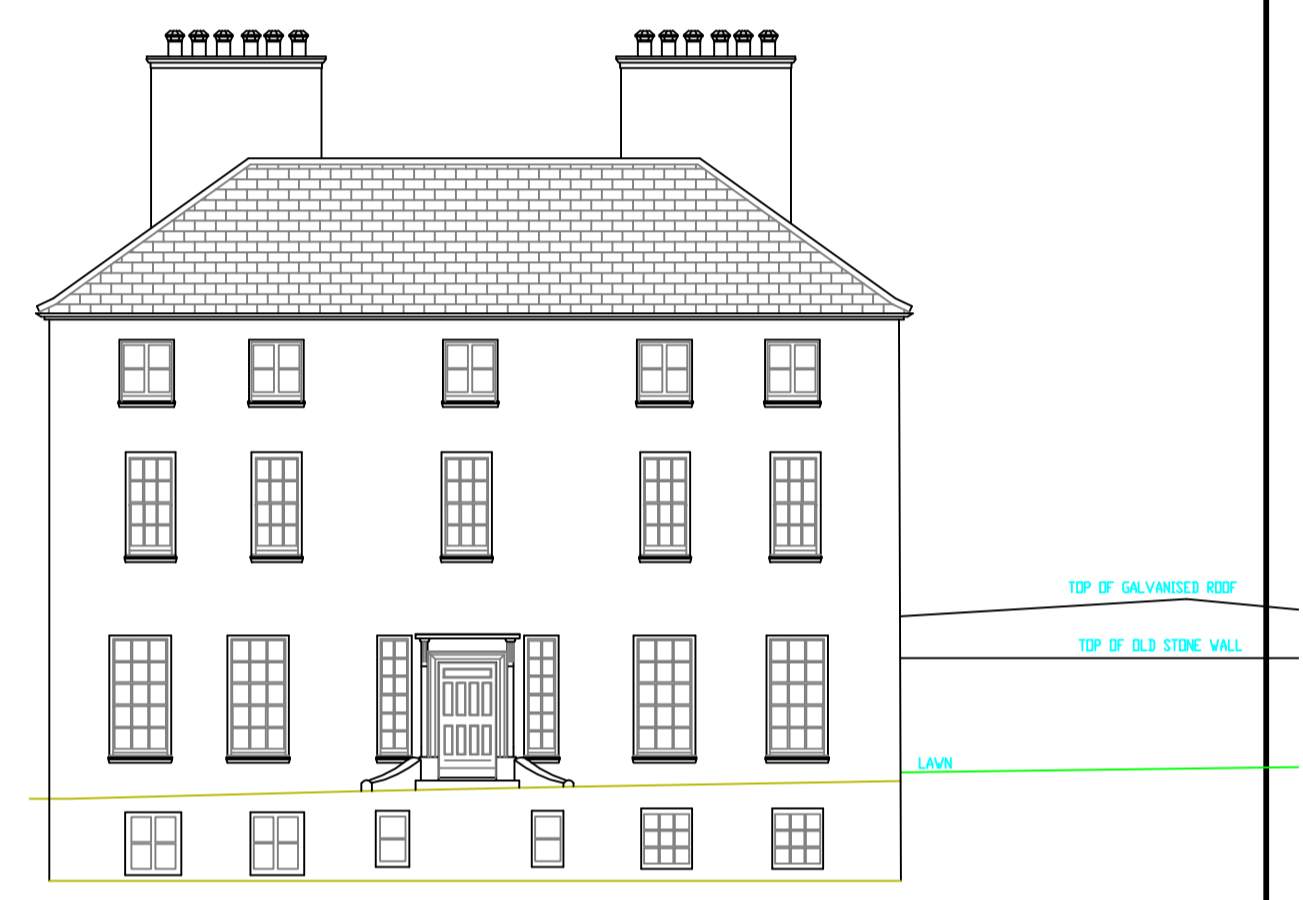


HOUSE FRONT ELEVATION




HOUSE REAR ELEVATION



SECTION 6

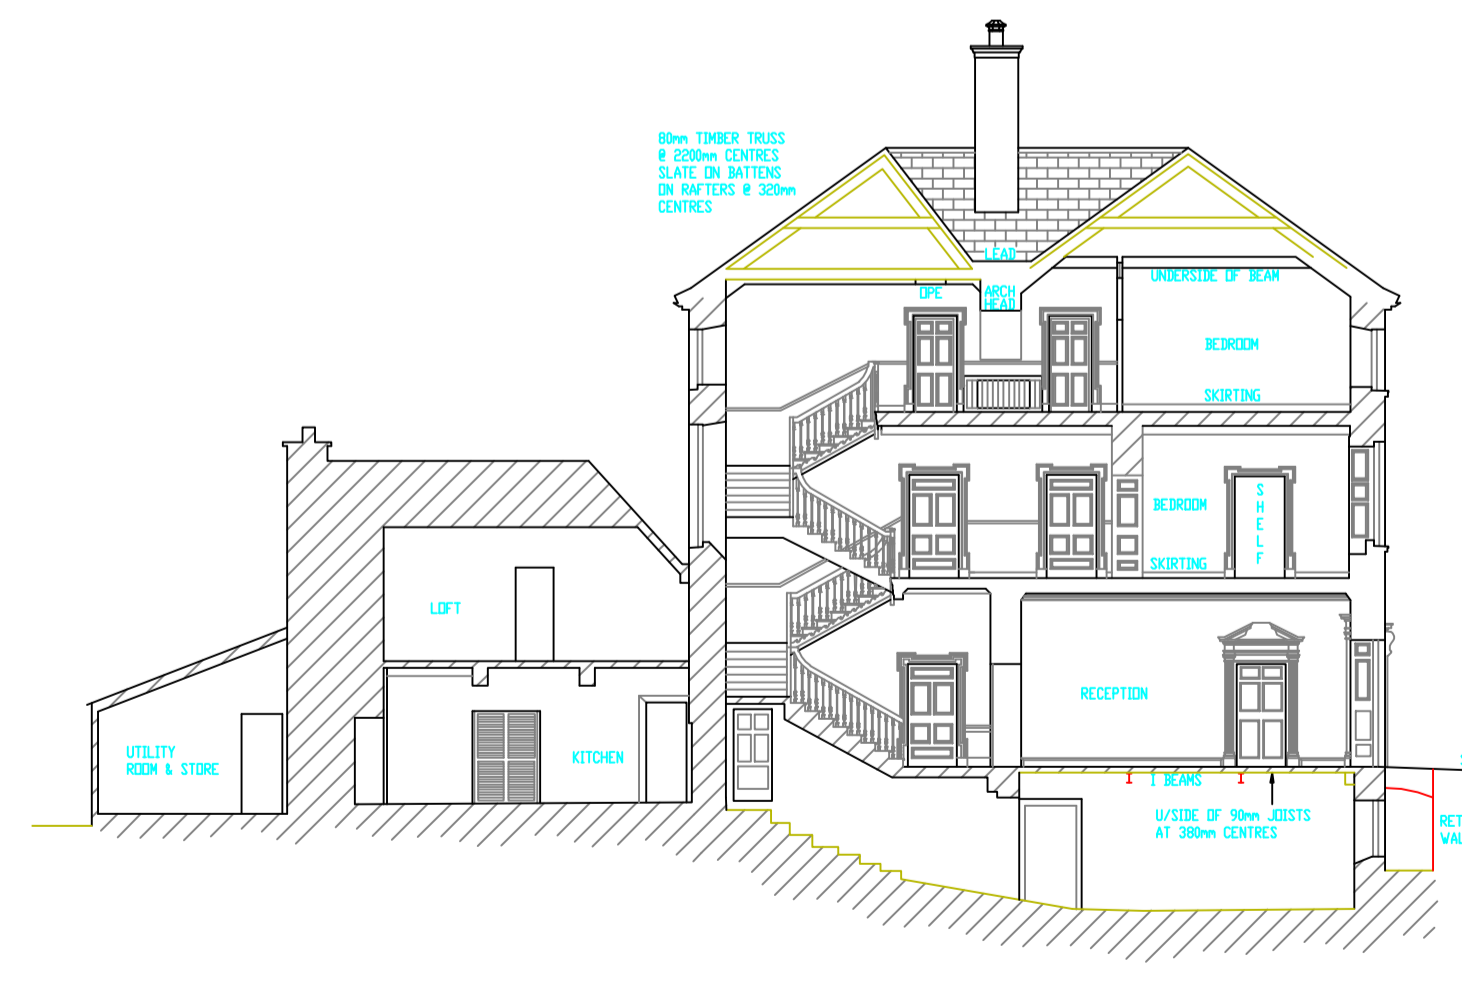

SECTION 5

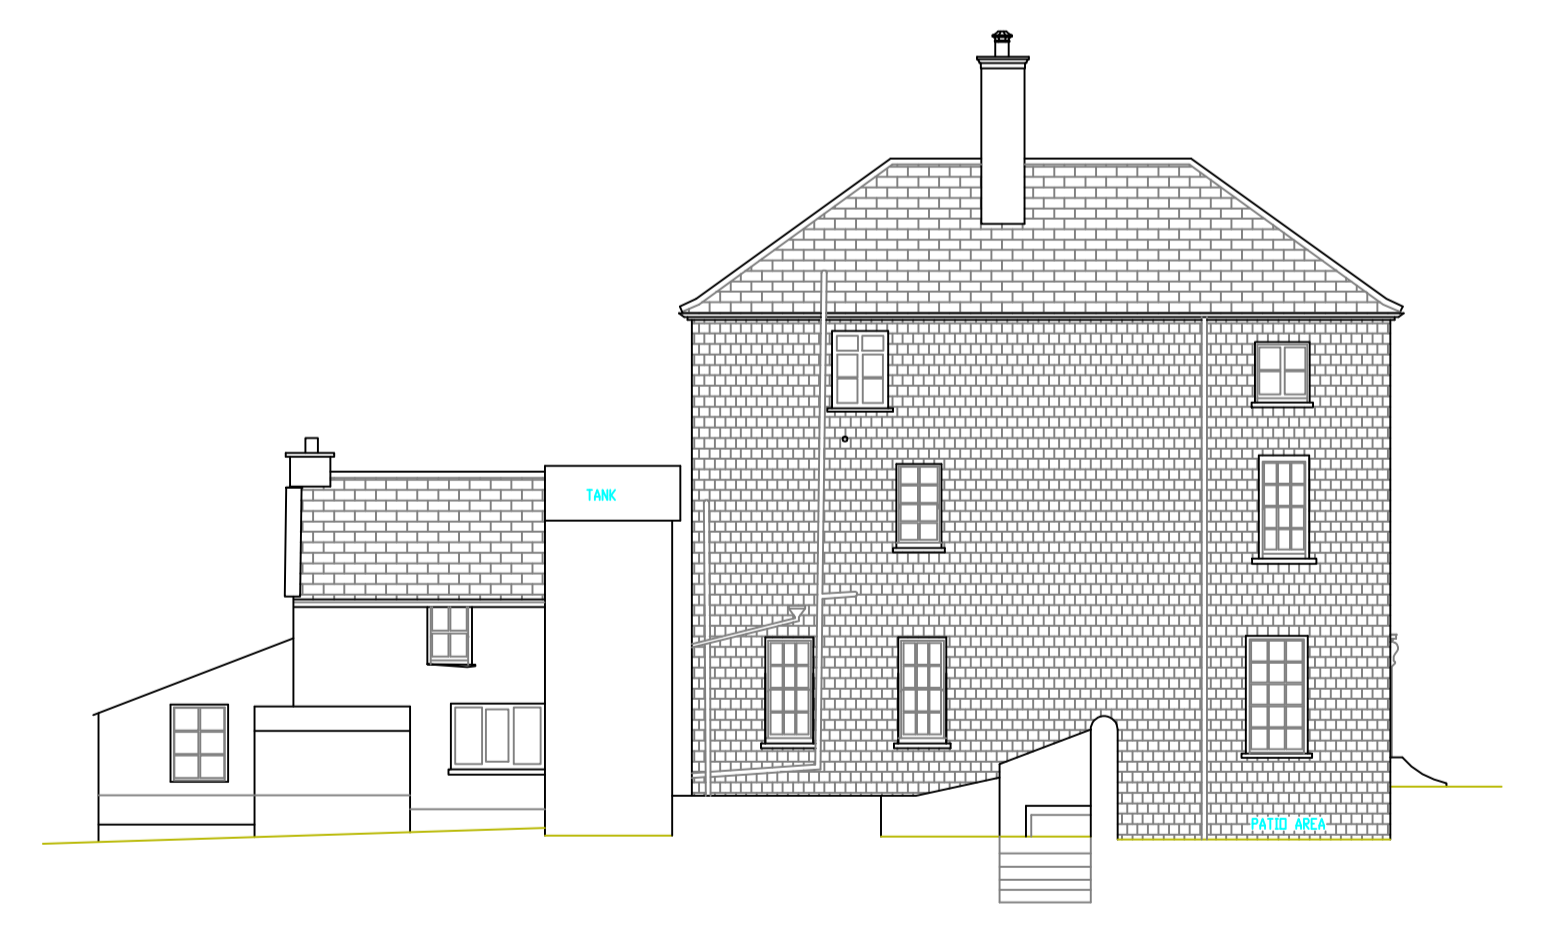

HOUSE SOUTH ELEVATION

REVISION	REVISION DATE	DESCRIPTION OF REVISION

FOCUS
Focus Surveys Ltd, O'Connell Avenue, Tralee, Co. Kerry, Ireland
Tel: 051 431455 Fax: 051 497597 e-mail: focus@focus.ie

DATE: 17/09/08

SCALE: 1:100

SURVEYED BY: JIC

DATE: 17/09/08

DRAWN BY: JIC

08-002_1