
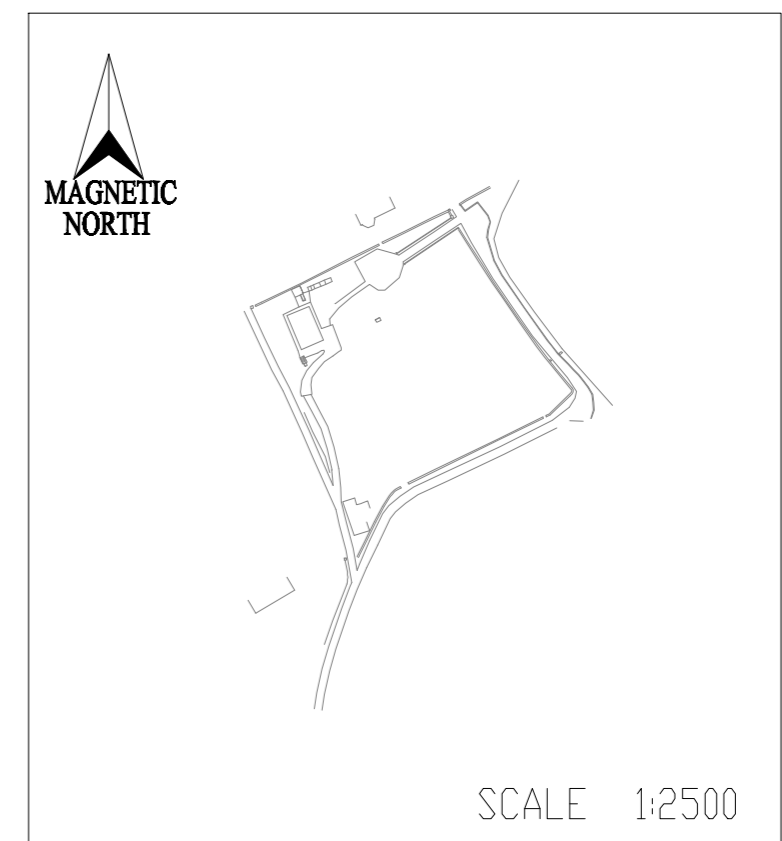


NOTES:

1. ALL LEVELS ARE IN METRES, UNLESS OTHERWISE STATED.
2. ANY DISCREPANCIES FOUND SHOULD BE REPORTED TO FOCUS SURVEYS LTD. AND ANY OTHER RELEVANT PARTIES.
3. THE COORDINATE SYSTEM IS BASED ON A LOCAL GRID ORIENTATED TO MAGNETIC NORTH.
4. ALL LEVELS ARE RELATED TO AN ASSUMED F.F.L. OF 504 TAKEN ON THE FLOOR OF XXXXXXXXX, THE DWELLING TO THE NORTH OF THE SITE.
5. ALL LEVELS ARE RELATED TO A SITE TBM WHICH IS A HILT-NAIL WITH ORANGE TAPE SET IN THE ROADWAY ENTRANCE AT THE MOST SOUTHERLY JUNCTION, ITS ELEVATION BEING 62.43m SITE DATUM AS SHOWN ON THIS DRAWING.
6. LEVELS IN RED ARE TOP OF WALL / OVERHEAD LEVELS

LEGEND:

- MH DENOTES MANHOLE
- CL DENOTES MANHOLE COVER LEVEL
- TB DENOTES TOP OF BANK
- BB DENOTES BOTTOM OF BANK
- IC DENOTES INSPECTION COVER
- LS DENOTES LAMP STANDARD
- FH DENOTES FIRE HYDRANT
- DAH DENOTES OVERHEAD
- WV DENOTES WATER VALVE

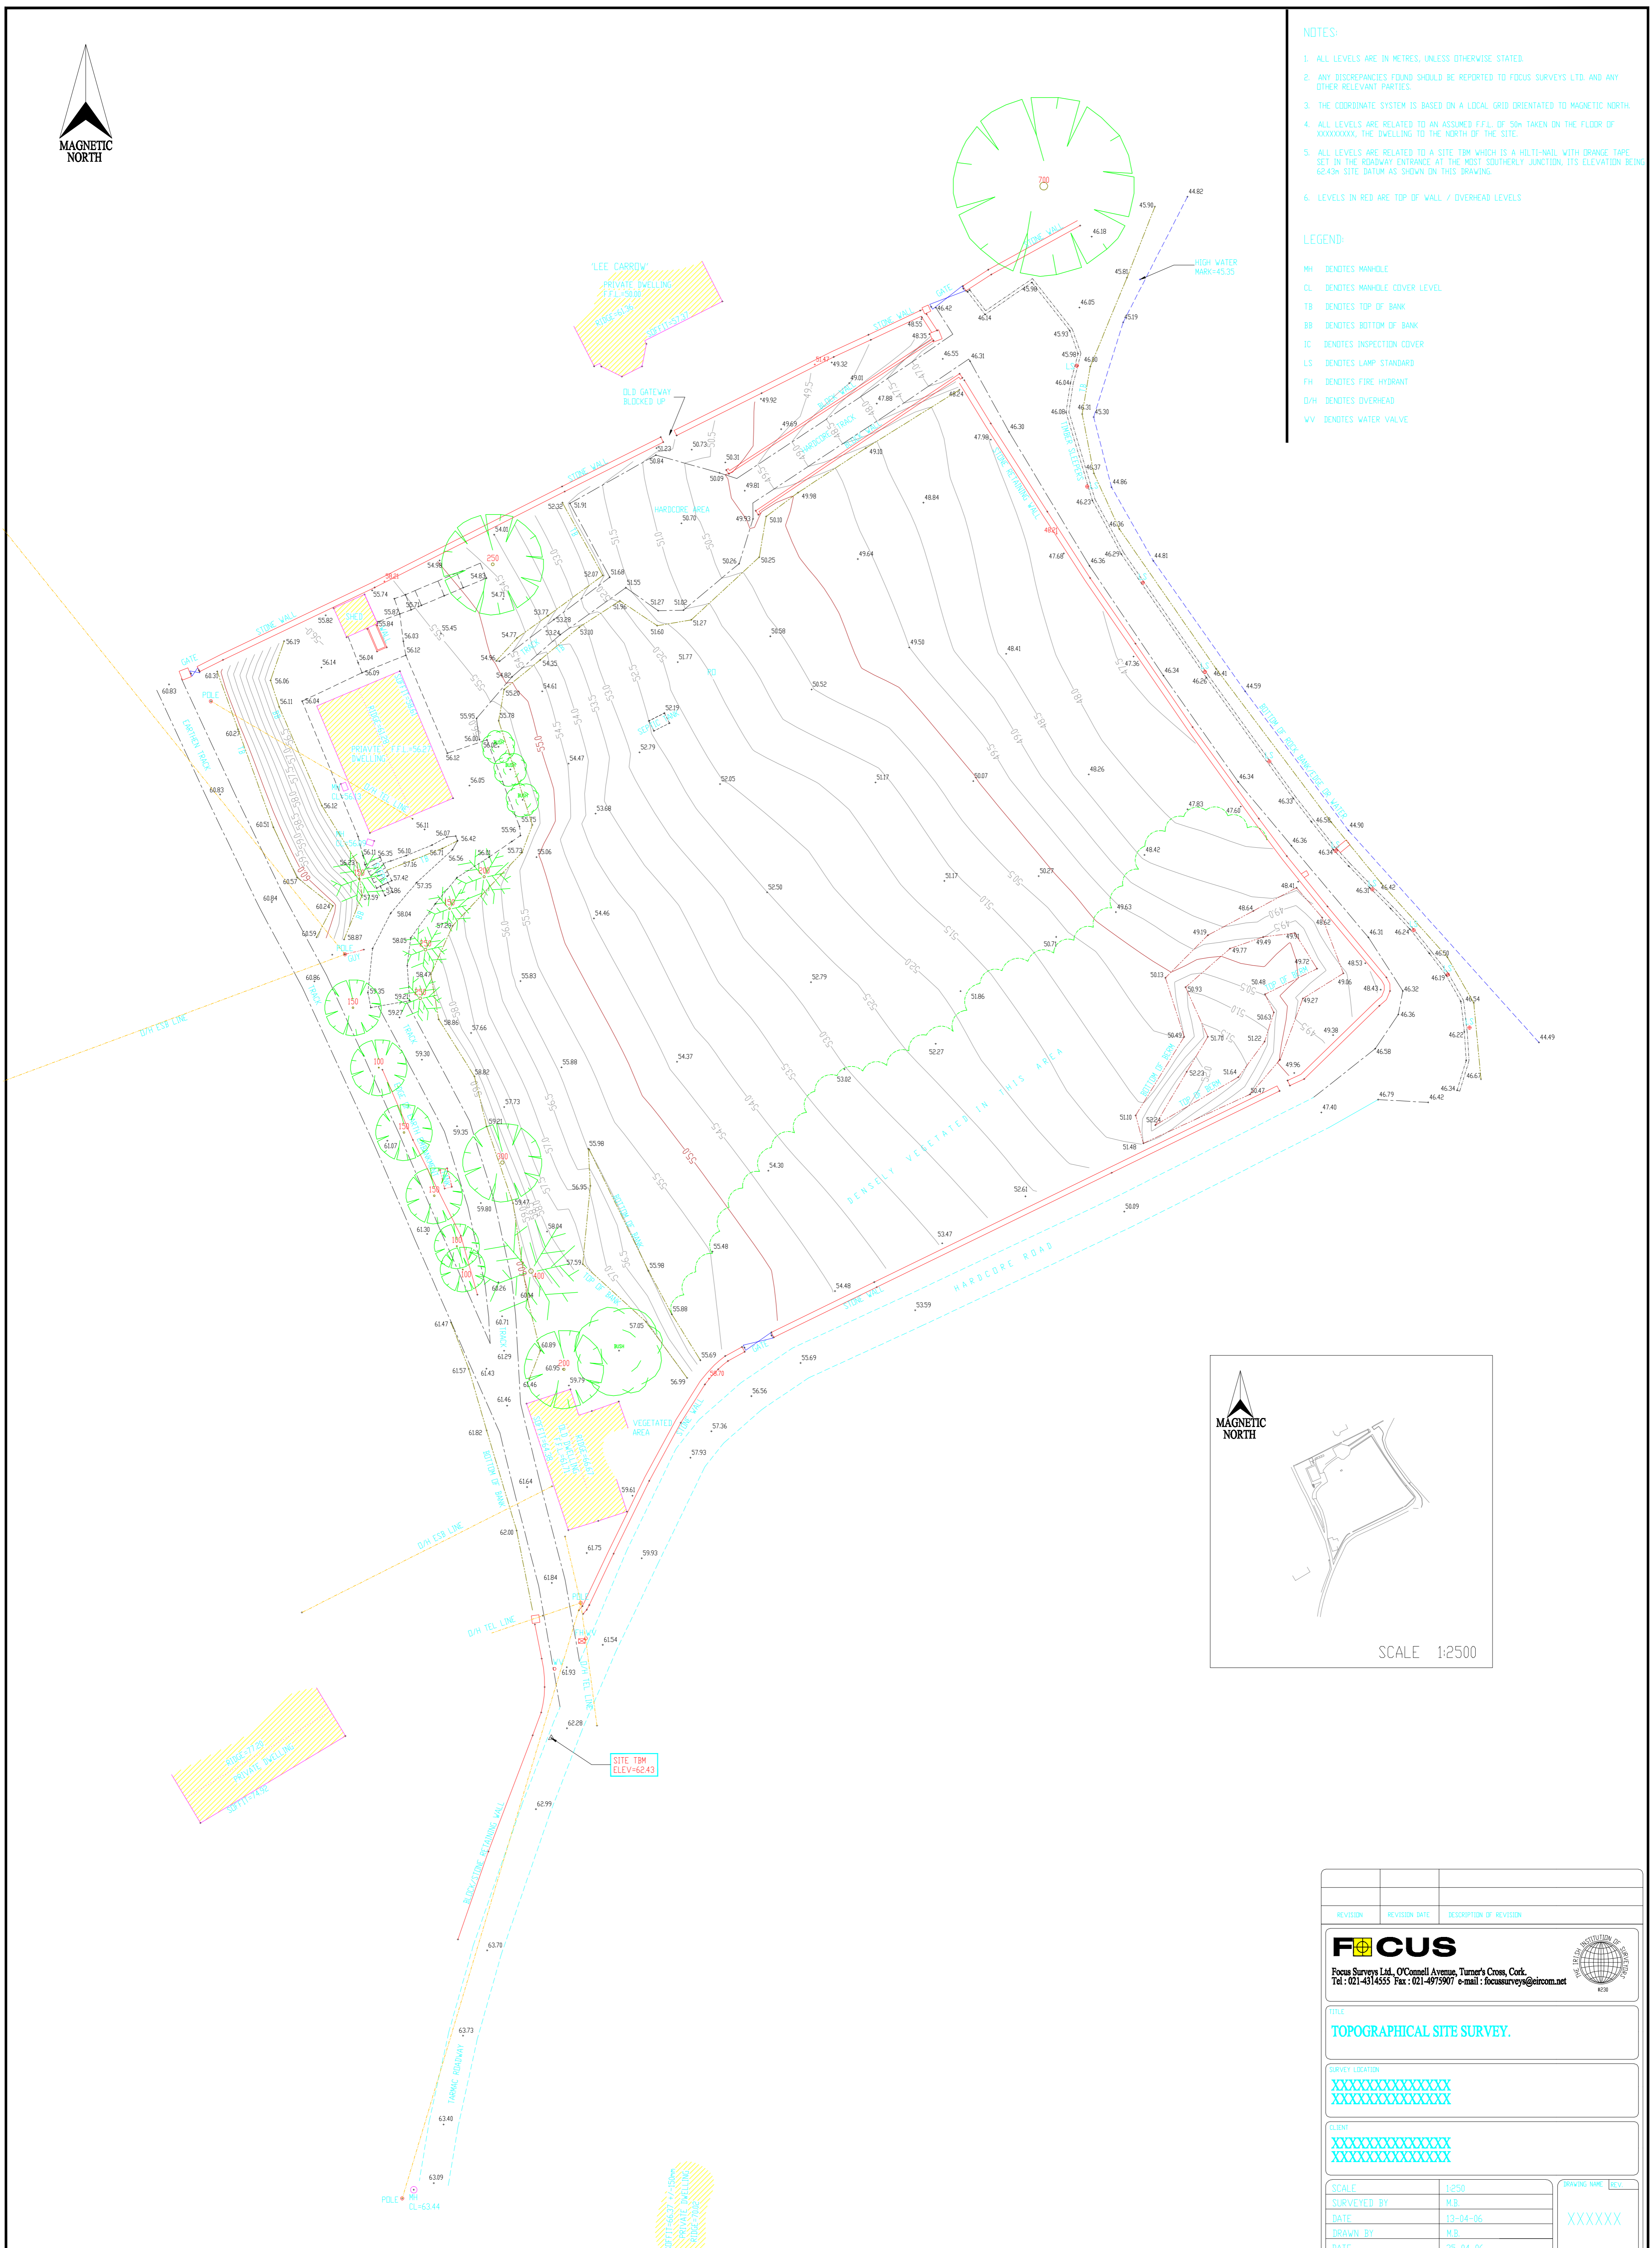

REVISION	REVISION DATE	DESCRIPTION OF REVISION

**FOCUS**  
 Focus Surveys Ltd., O'Connell Avenue, Turner's Cross, Co. Wick.  
 Tel: 021-4314555 Fax: 021-4973907 e-mail: focusurveys@eircom.net

TITLE  
**TOPOGRAPHICAL SITE SURVEY.**

SURVEY LOCATION  
 XXXXXXXXXXXXXXXX  
 XXXXXXXXXXXXXXXX

CLIENT  
 XXXXXXXXXXXXXXXX  
 XXXXXXXXXXXXXXXX

SCALE	1:250	DRAWING NAME	REV
SURVEYED BY	M.B.	XXXXXX	
DATE	12-04-06		
DRAWN BY	M.B.		
CHECKED BY	E.D.		

